


1100 Gl Siphon

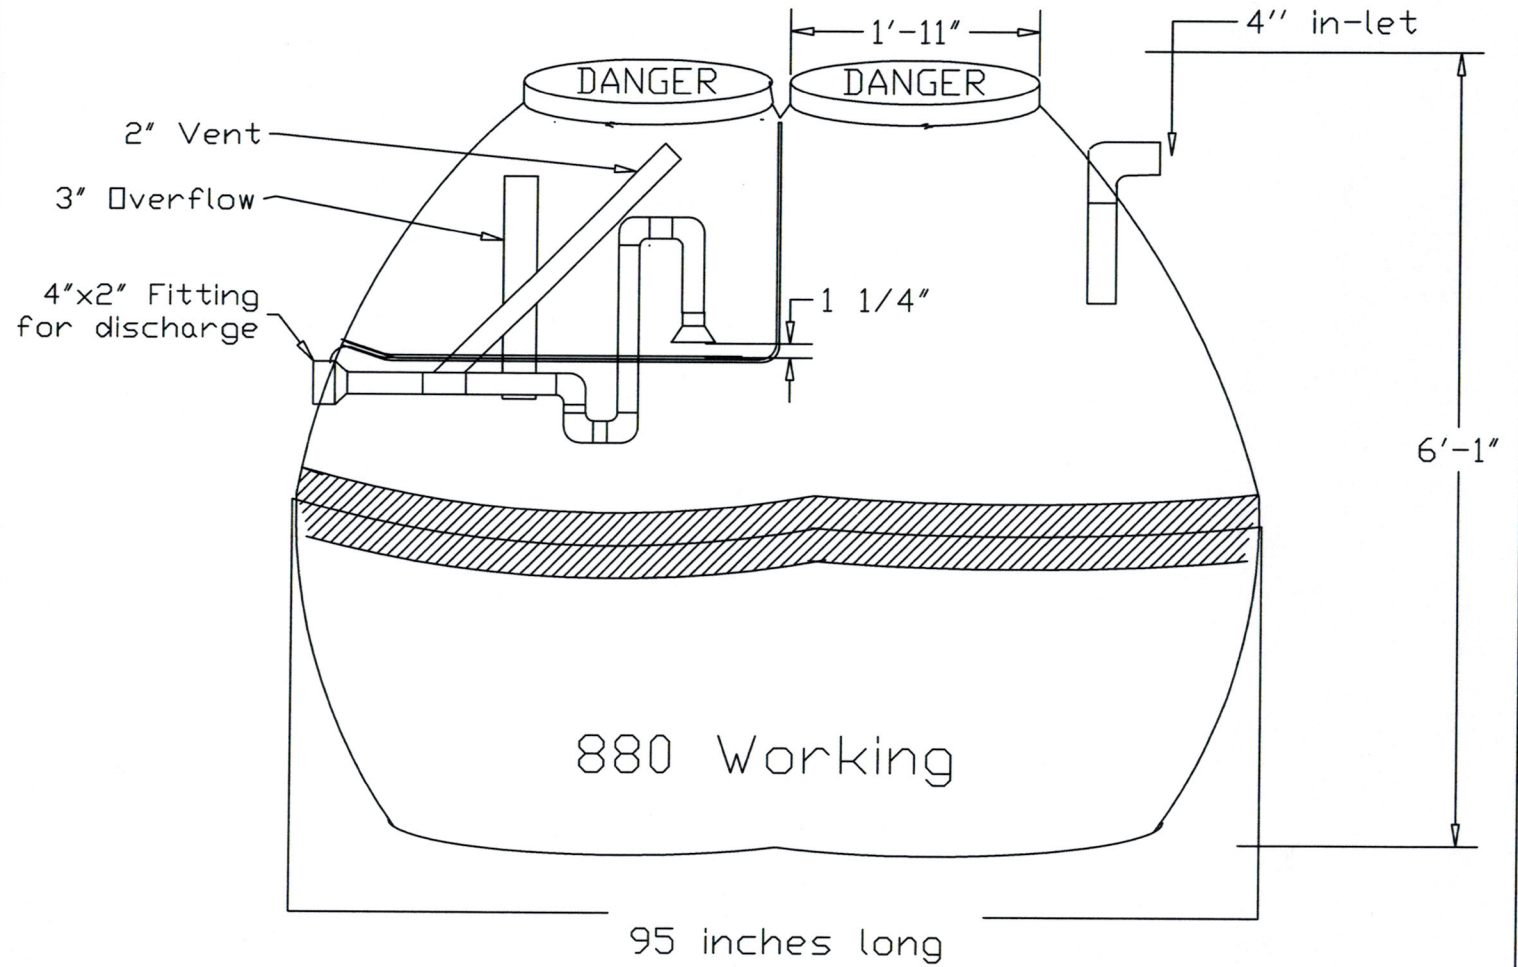

The Fiberglass Shoppe
1100 Gl Siphon
Recommended 3 Bedroom
CSA Approved